



位置図

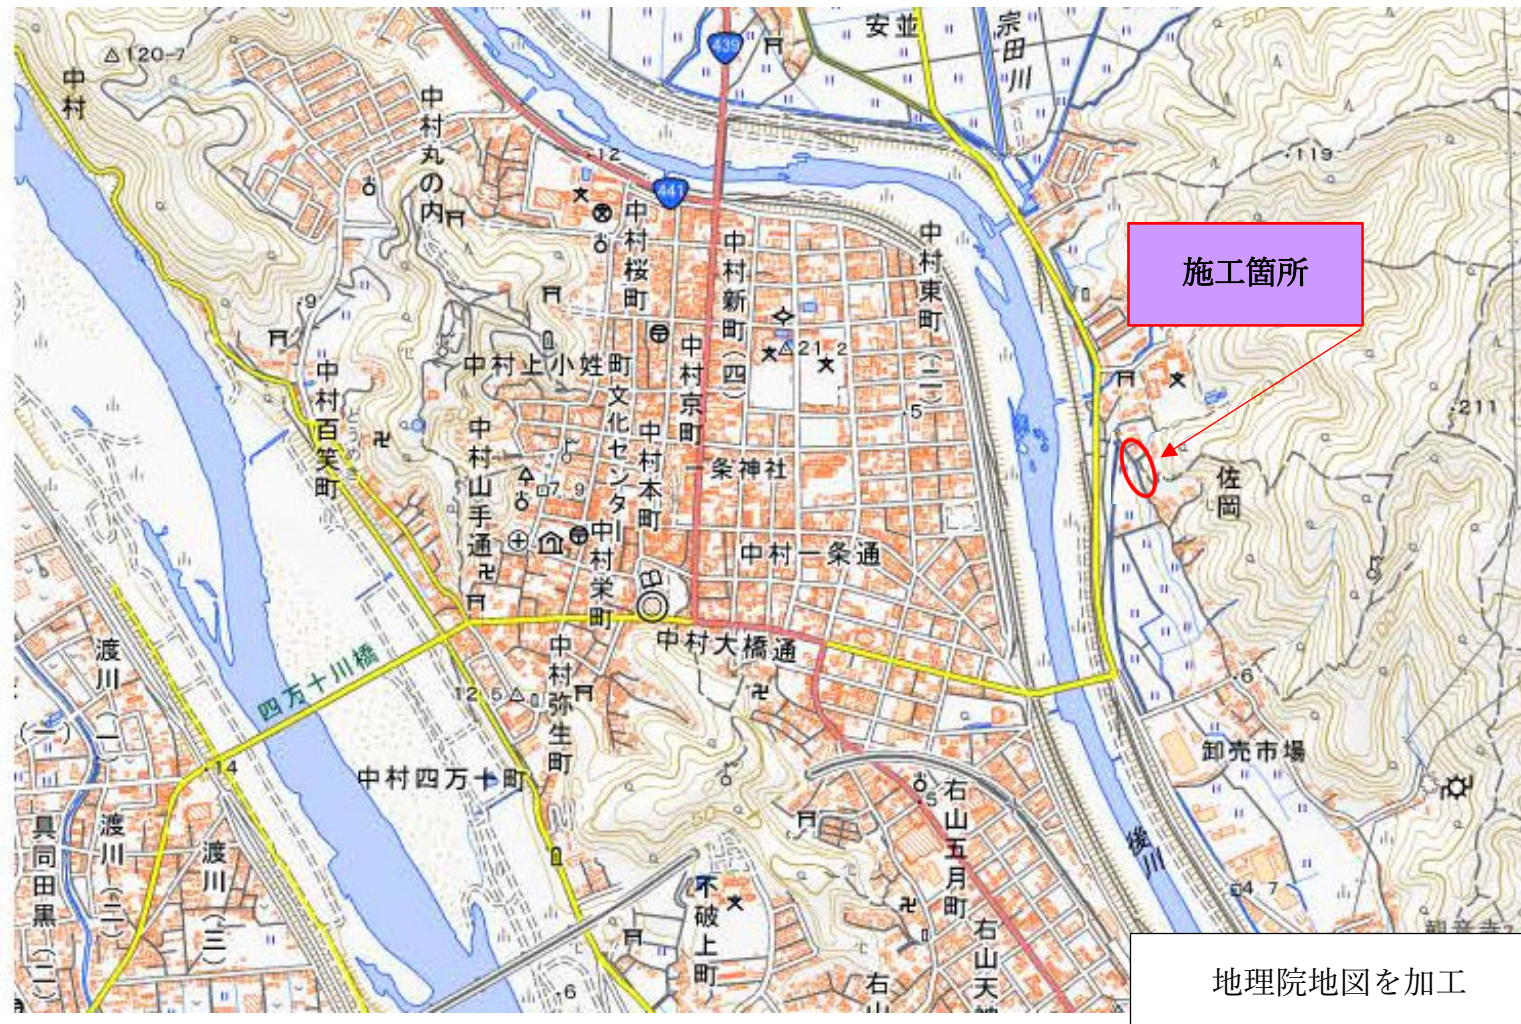

全景(復旧延長 1工区 L=35.2m、2工区 L=9.0m)

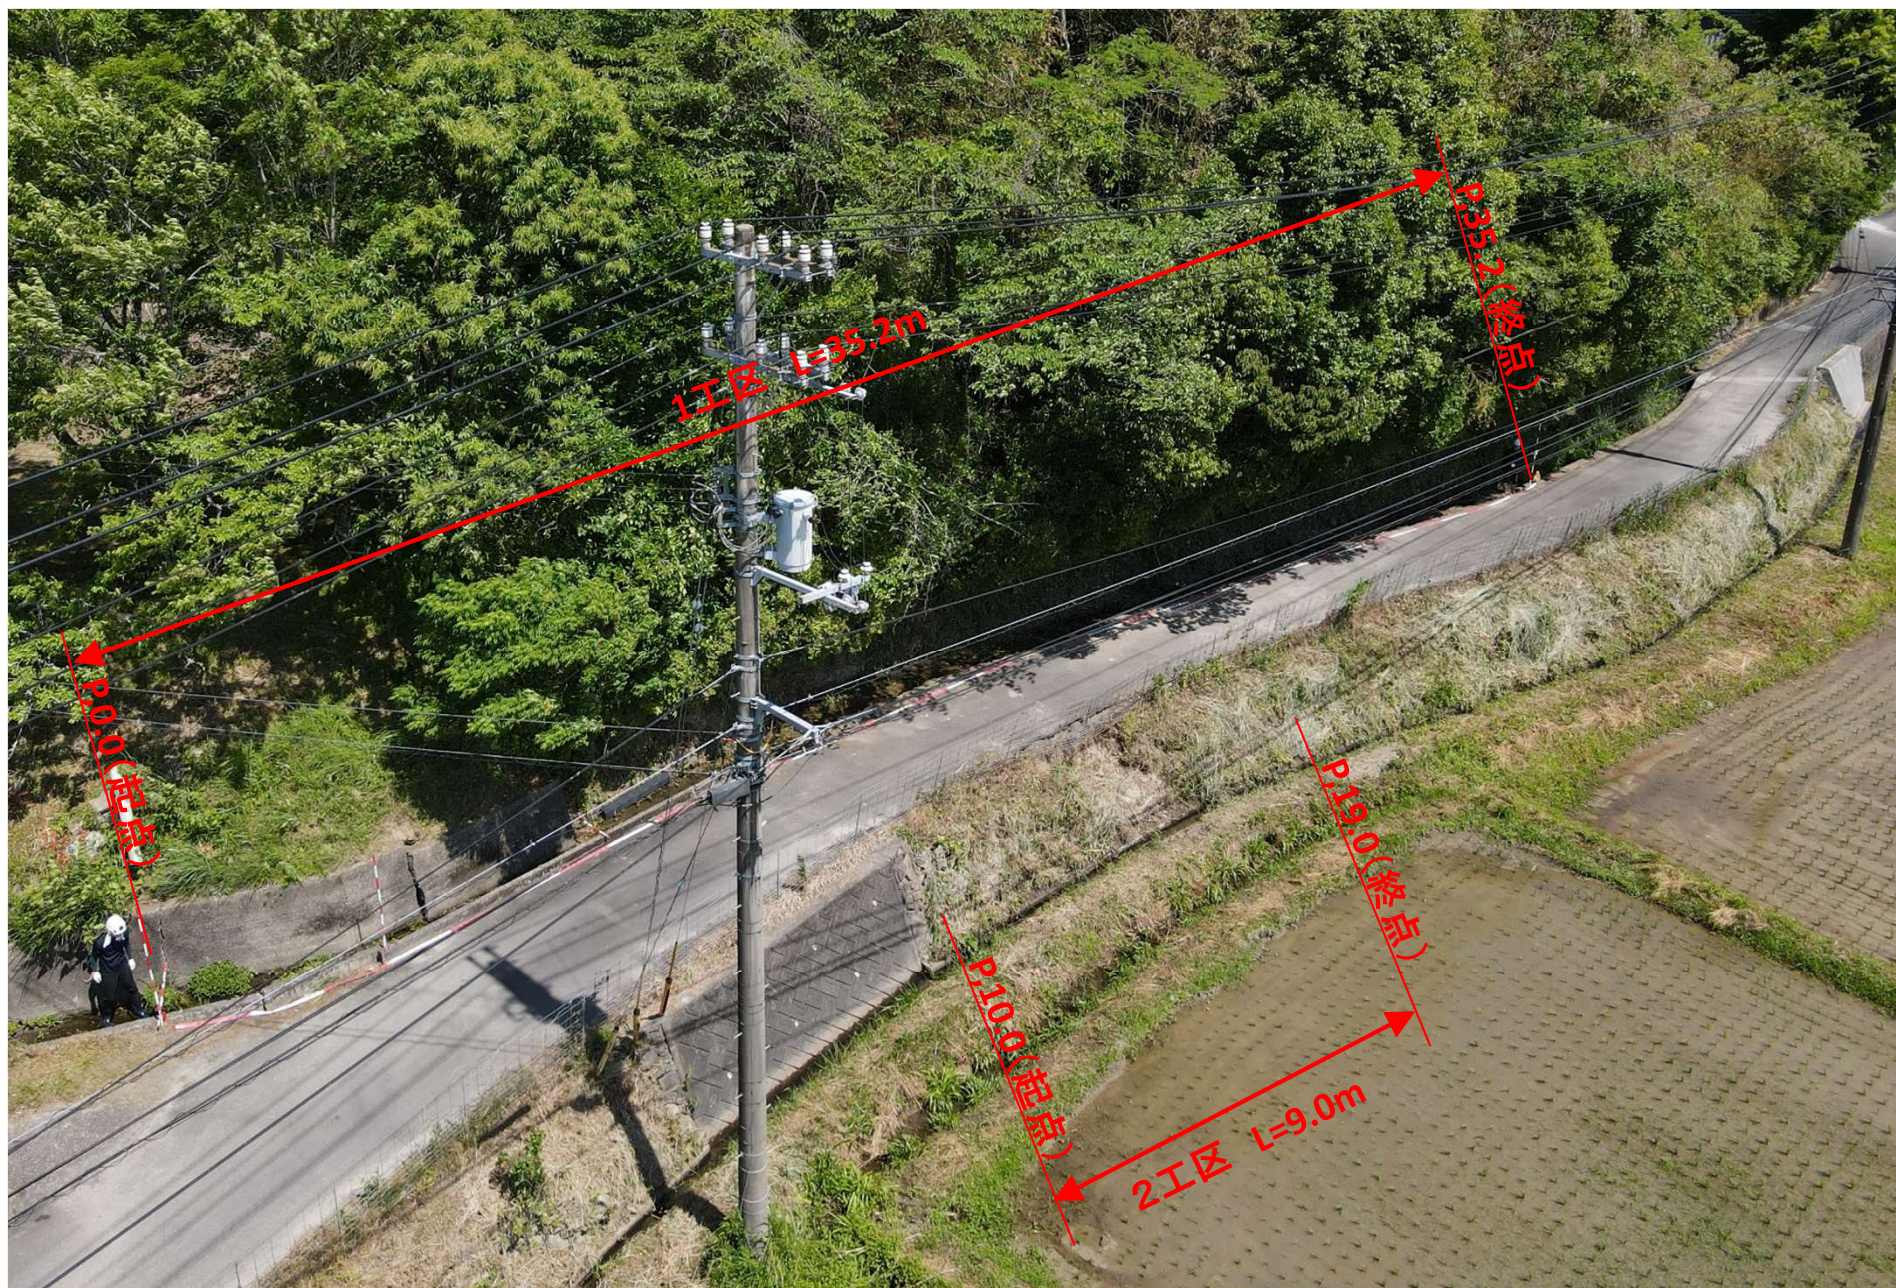

全景(復旧延長 1工区 L=35.2m)



全景(復旧延長 2工区 L=9.0m)

